


OUTDOOR LONGHOUSE COVERED PARKING

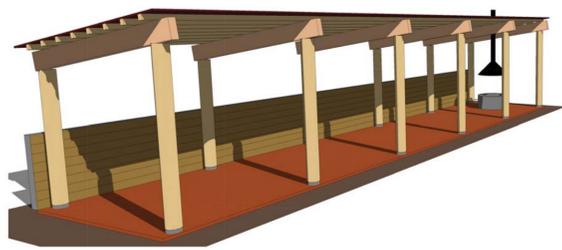

CEDAR STORAGE & TRASH ENCLOSURE



CARVED POST



PATTERN PAVERS



BBQ FISH PIT




CANOE DISPLAY HUNG IN LONGHOUSE STRUCTURE



NON INFILTRATING BIORETENTION PLANTER



EXIT ARCH

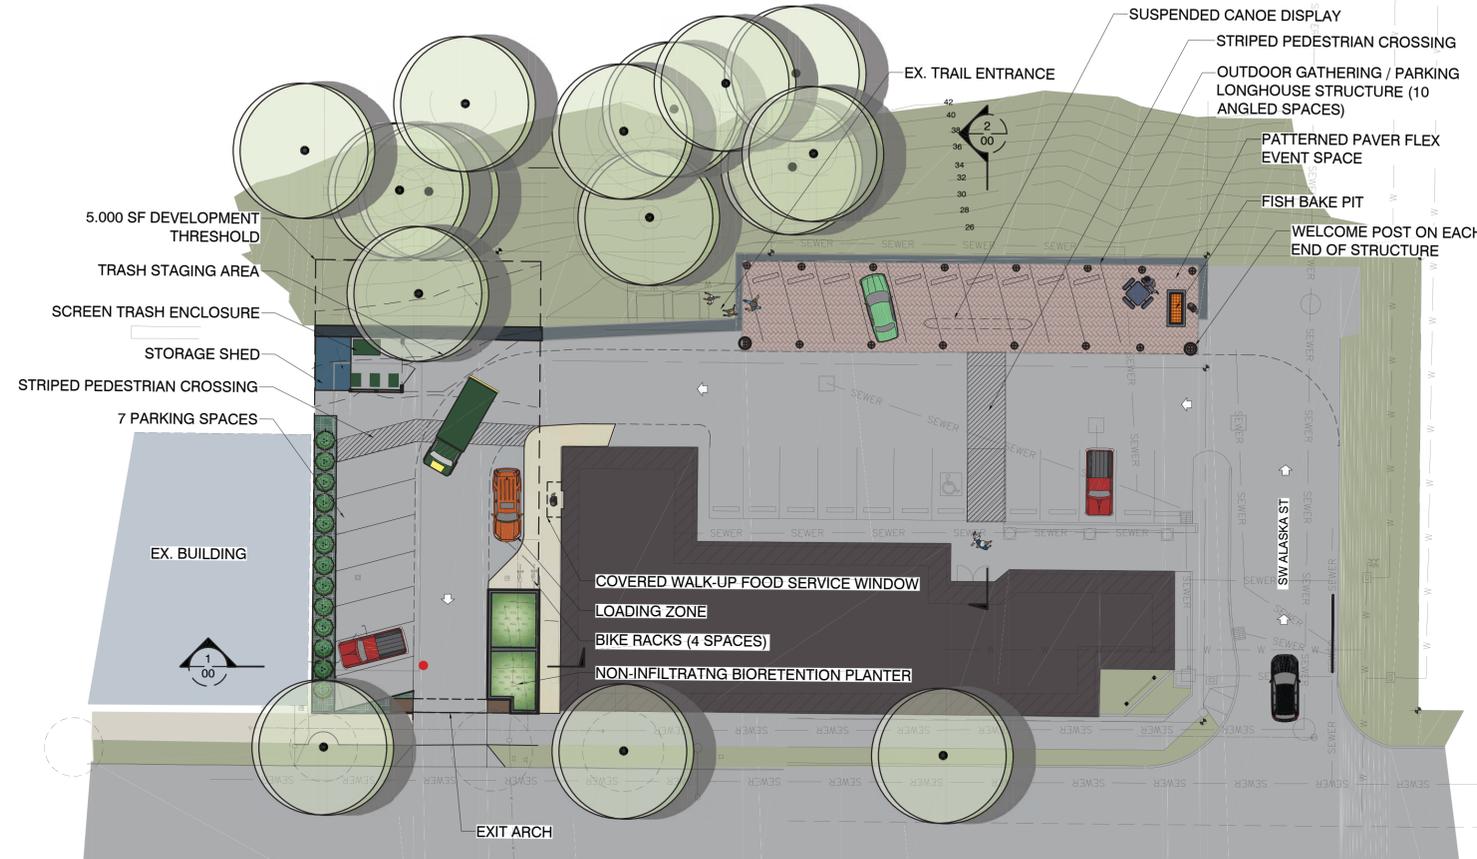

DUWAMISH TRIBAL SERVICES PARKING LOT - WORKSHOP 3 CONCEPT

NOTE: ELEMENTS SHOWN ON EXISTING LONGHOUSE SITE ARE APPROX. AND NOT TO SCALE. FULL SURVEY IS FORTHCOMING.


OPTION AMENITIES:

- COVERED PARKING / EVENT SPACE
- 17 ANGLED PARKING SPACES
- 17 STANDARD PARKING SPACES
- TOTAL OF 5 MORE SPACES THAN CURRENT
- PICKUP/DROPOFF AREA
- WALK-UP TAKE OUT WINDOW
- COVERED TRASH ENCLOSURE STORAGE SHED
- CANOE MOUNTED UNDER PARKING STRUCTURE
- VENTED BBQ FISH PIT
- PATTERN PAVERS
- WELCOME ARCH




SAGE ARCHITECTURAL ALLIANCE

The West Studio LLC

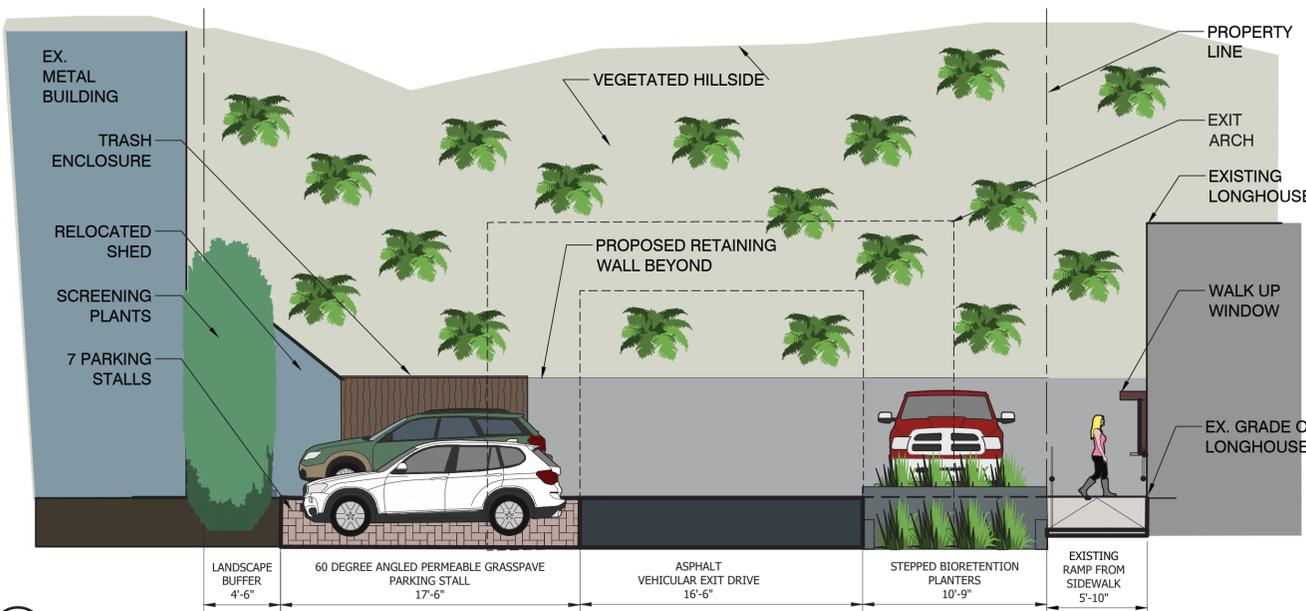

1 SITE SECTION 1 - SOUTH PARKING LOT & FOOD SERVICE WINDOW

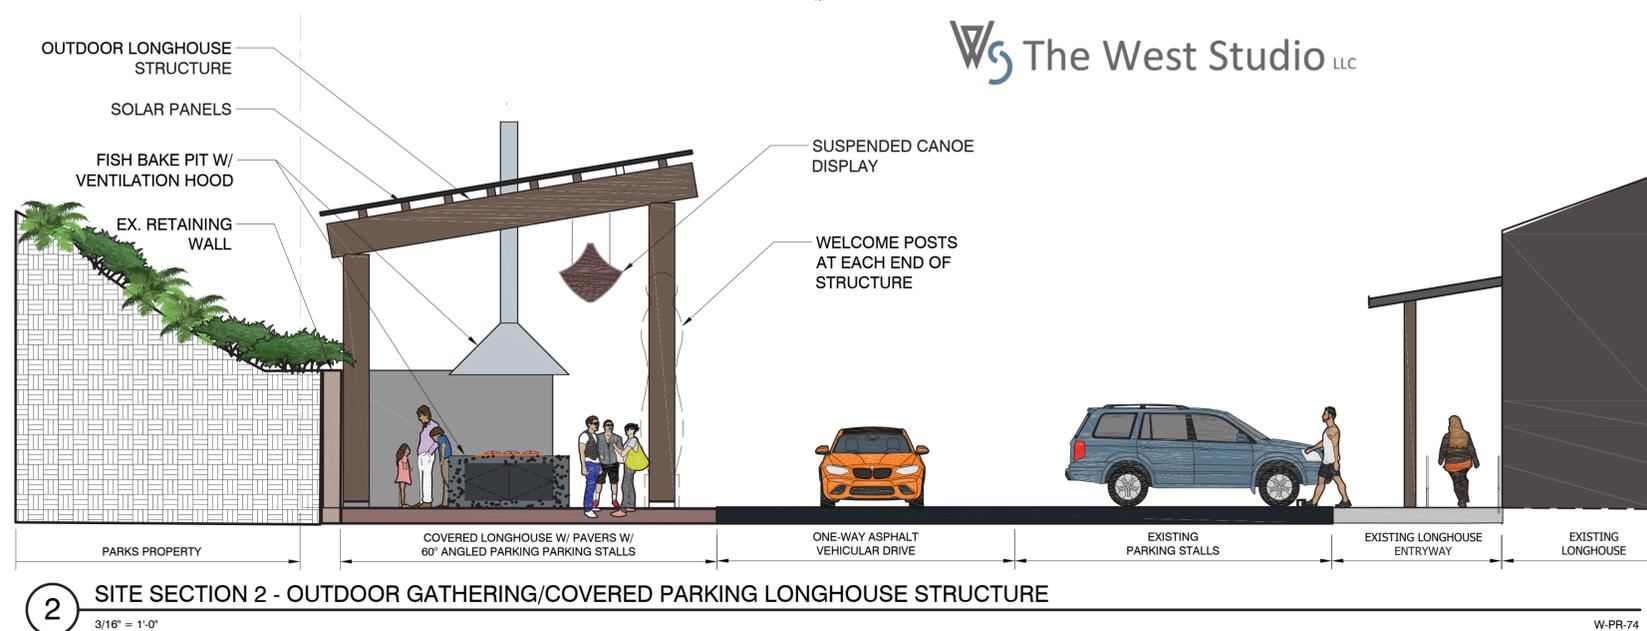

2 SITE SECTION 2 - OUTDOOR GATHERING/COVERED PARKING LONGHOUSE STRUCTURE

3/16" = 1'-0"